




План покрівлі М 1:100

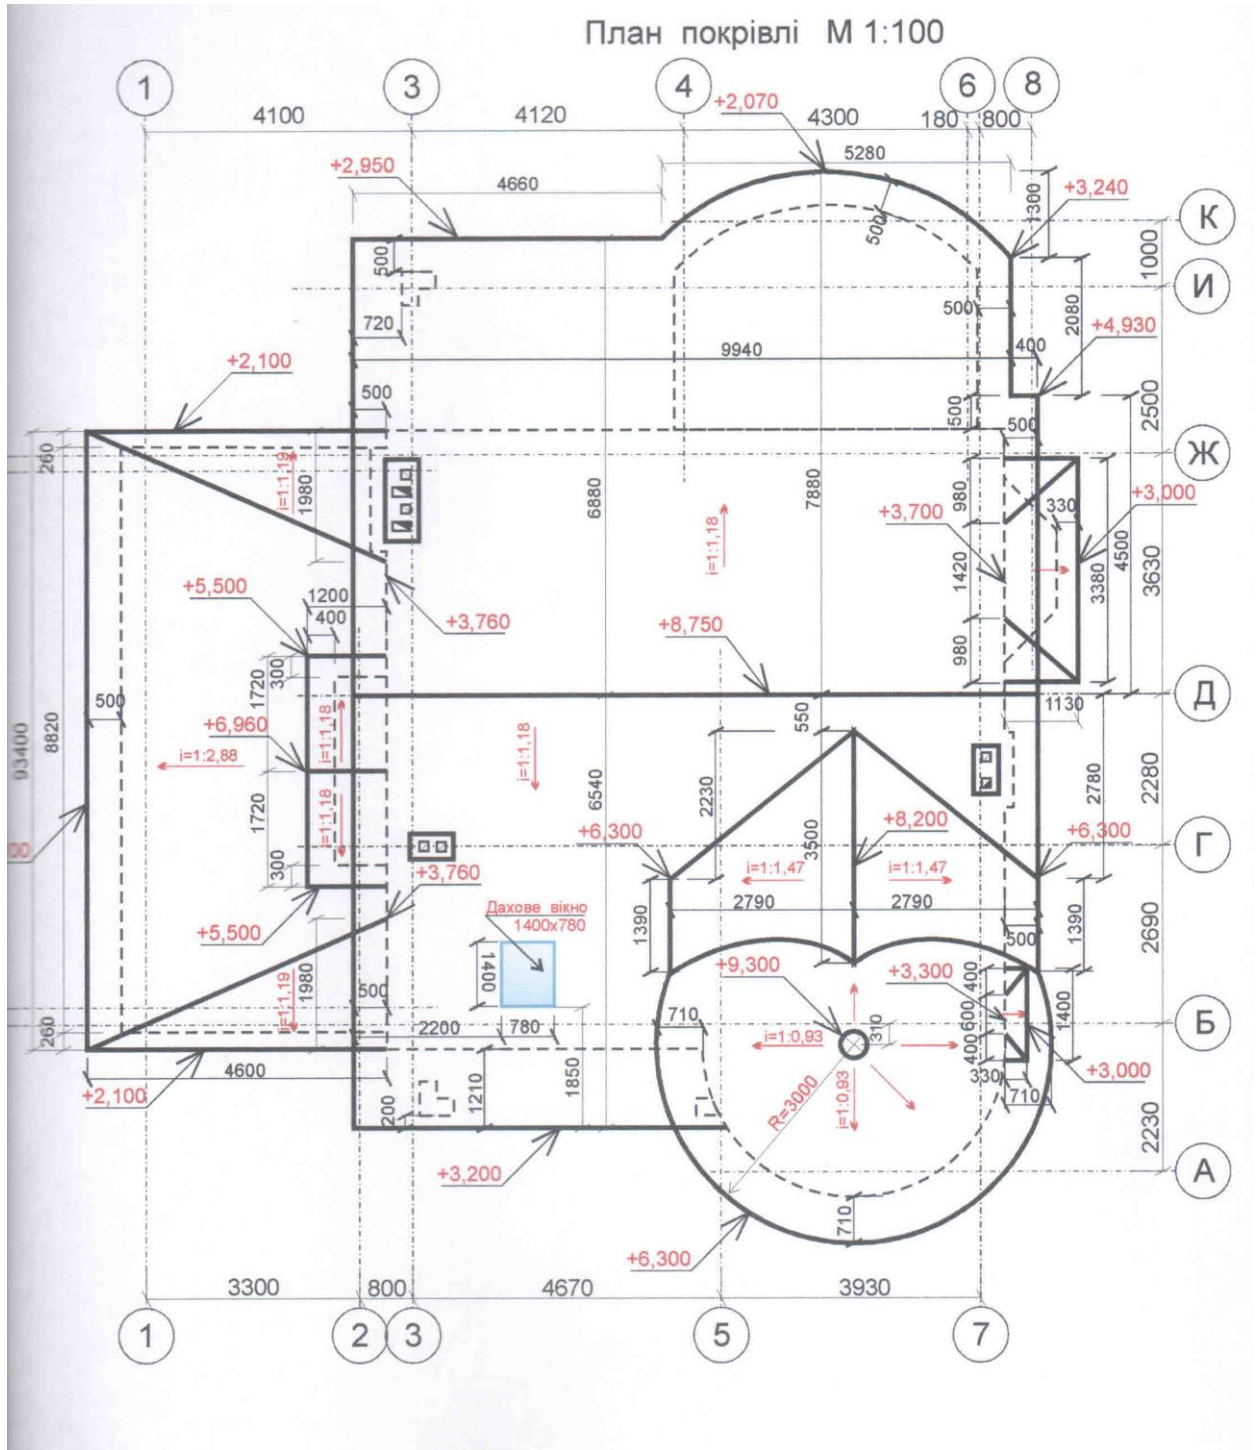


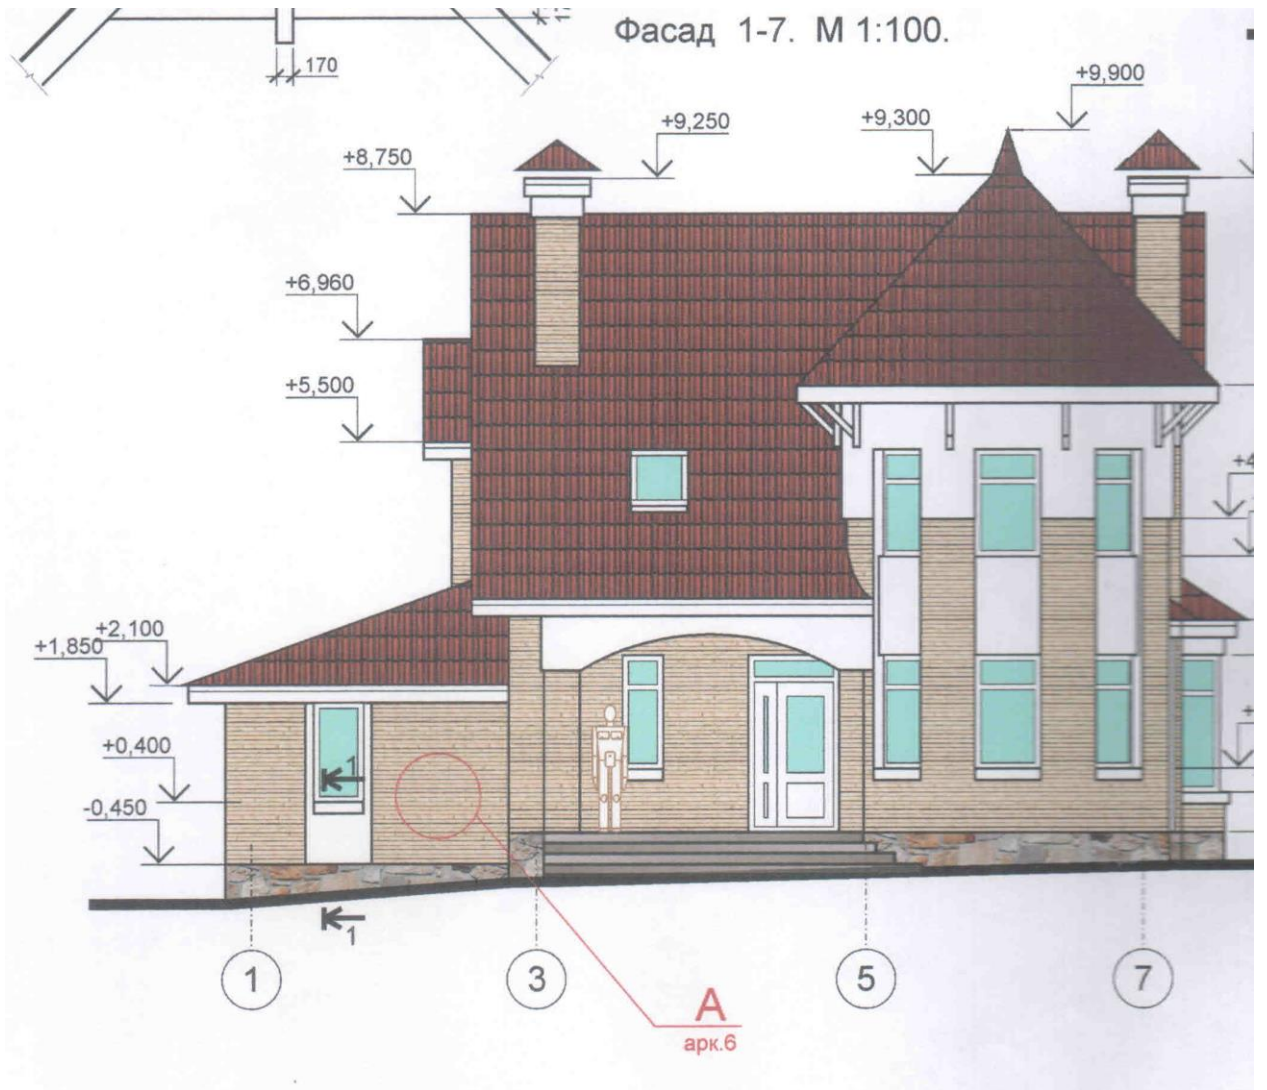

Фасад А-К. М 1:100.

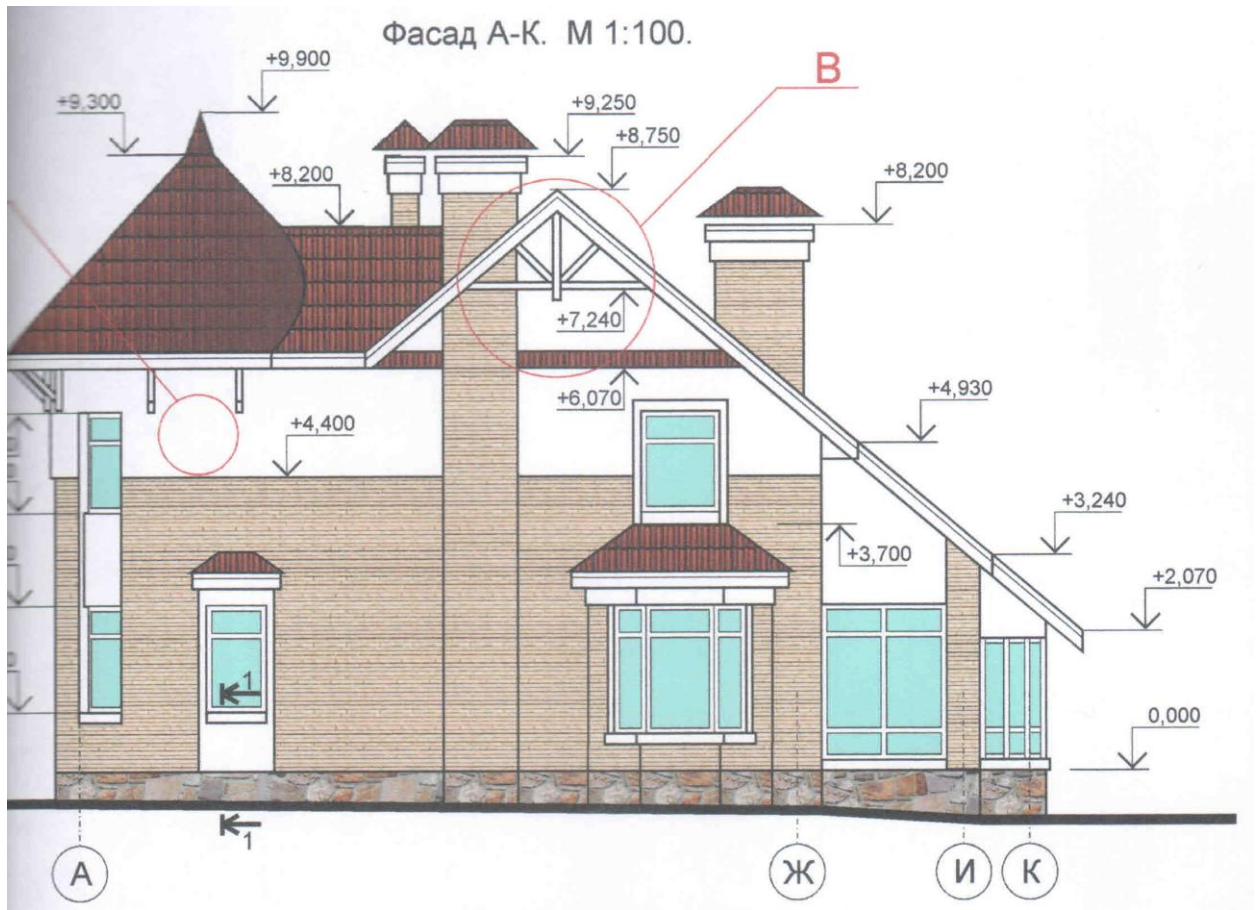

Фасад 7-1. М 1:100.

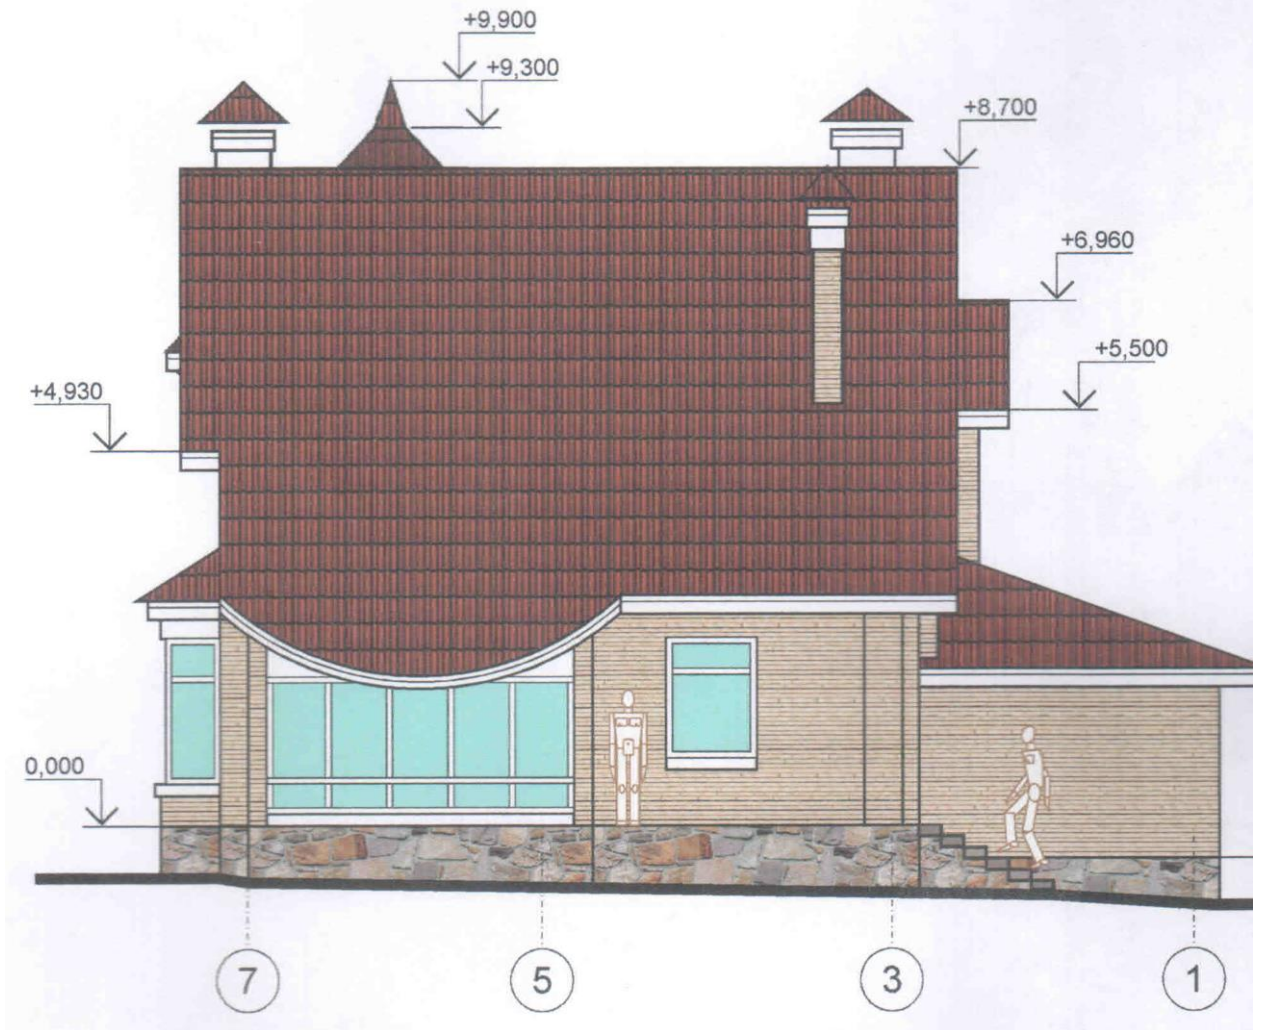

Фасад К-А. М 1:100.

